

Buckingham Estates
Readington Township
Hunterdon County

Sherwood Model
Colonial Elevation




Elevations and floorplans are artistic renderings only and are not intended to be an exact representation. All dimensions and square footages are approximate and are subject to field variations. Drawings not to scale. Details shown may vary depending on elevations, options and other factors. Plans, prices, specifications, details and available options are subject to change without notice. Please consult a Sales Manager for more information.



Buckingham Estates
Readington Township
Hunterdon County

Sherwood Model
First Floor

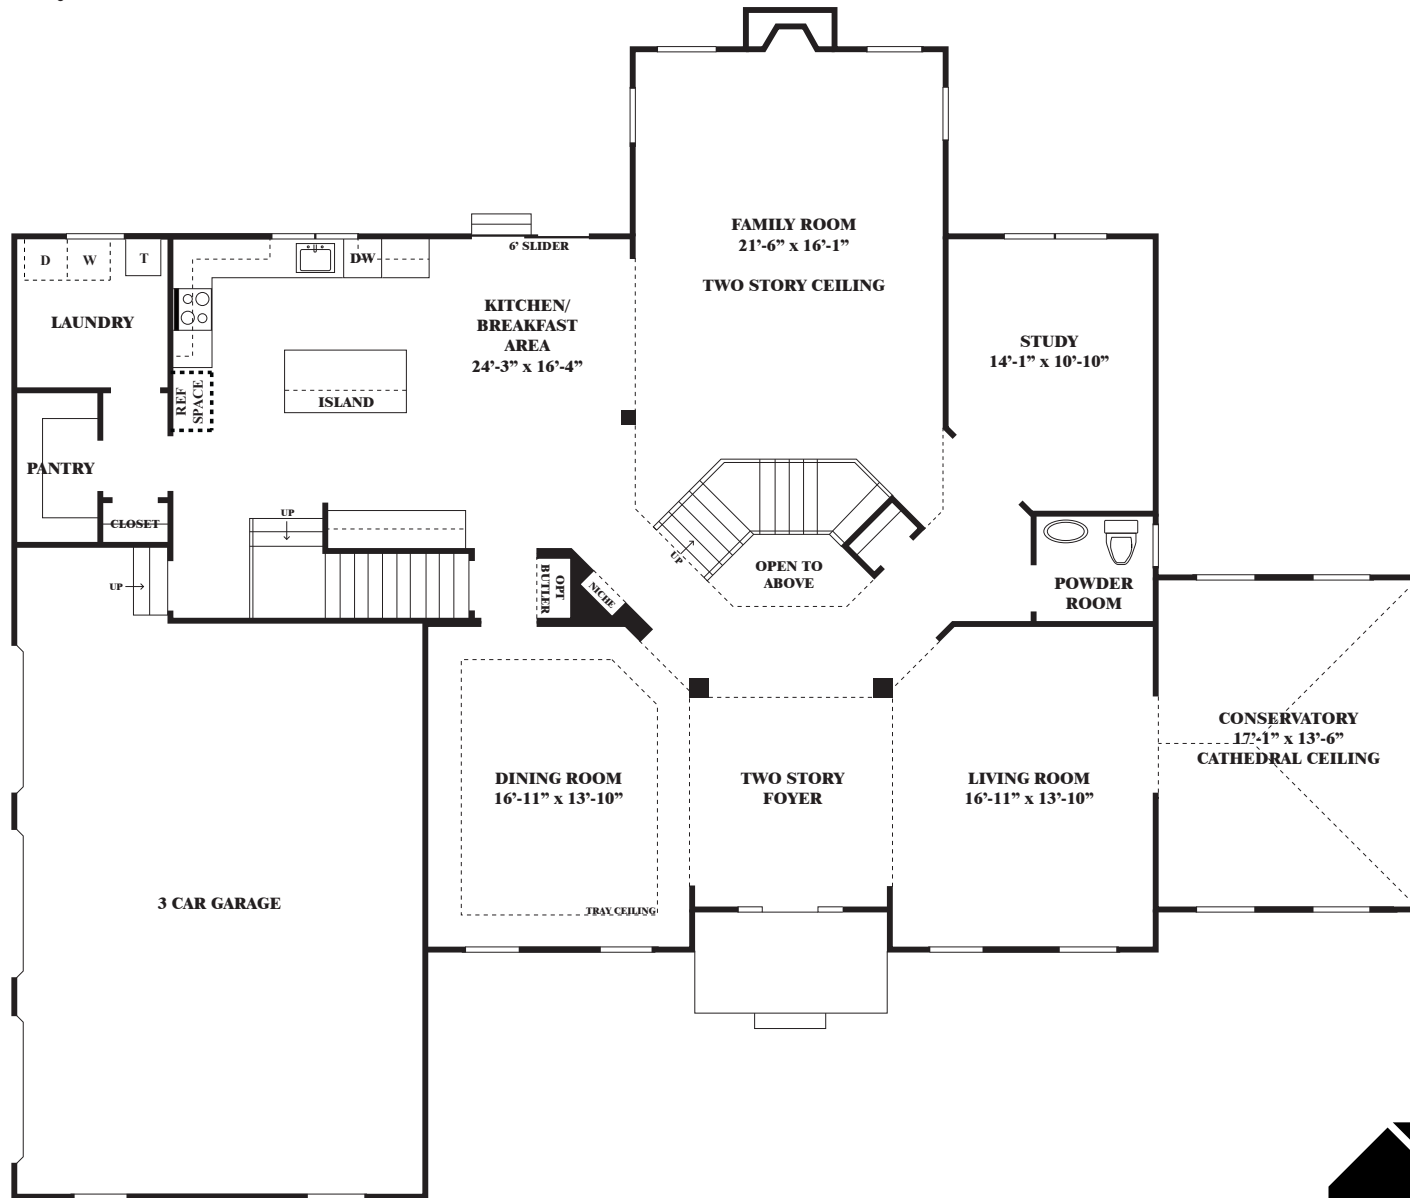

Elevations and floorplans are artistic renderings only and are not intended to be an exact representation. All dimensions and square footages are approximate and are subject to field variations. Drawings not to scale. Details shown may vary depending on elevations, options and other factors. Plans, prices, specifications, details and available options are subject to change without notice. Please consult a Sales Manager for more information.



