

**1791 Kennesaw Way**  
**Bridgewater Township, New Jersey**  
**Somerset County**

**Chester Model**  
**Expanded Grande Manor Elevation**  
**Front Facade**



Elevations and floorplans are artistic renderings only and are not intended to be an exact representation. Picture is from a different development. All dimensions and square footages are approximate and are subject to field variations. Drawings not to scale. Details shown may vary depending on elevations, options and other factors. Plans, prices, specifications, details and available options are subject to change without notice. Please consult a Sales Manager for more information.



**1791 Kennesaw Way**  
**Bridgewater Township, New Jersey**  
**Somerset County**

**Chester Model**  
**Expanded Grande Manor Elevation**  
**First Floor**




Elevations and floorplans are artistic renderings only and are not intended to be an exact representation. Picture is from a different development. All dimensions and square footages are approximate and are subject to field variations. Drawings not to scale. Details shown may vary depending on elevations, options and other factors. Plans, prices, specifications, details and available options are subject to change without notice. Please consult a Sales Manager for more information.



**1791 Kennesaw Way**  
**Bridgewater Township, New Jersey**  
**Somerset County**

**Chester Model**  
**Expanded Grande Manor Elevation**  
**Second Floor**

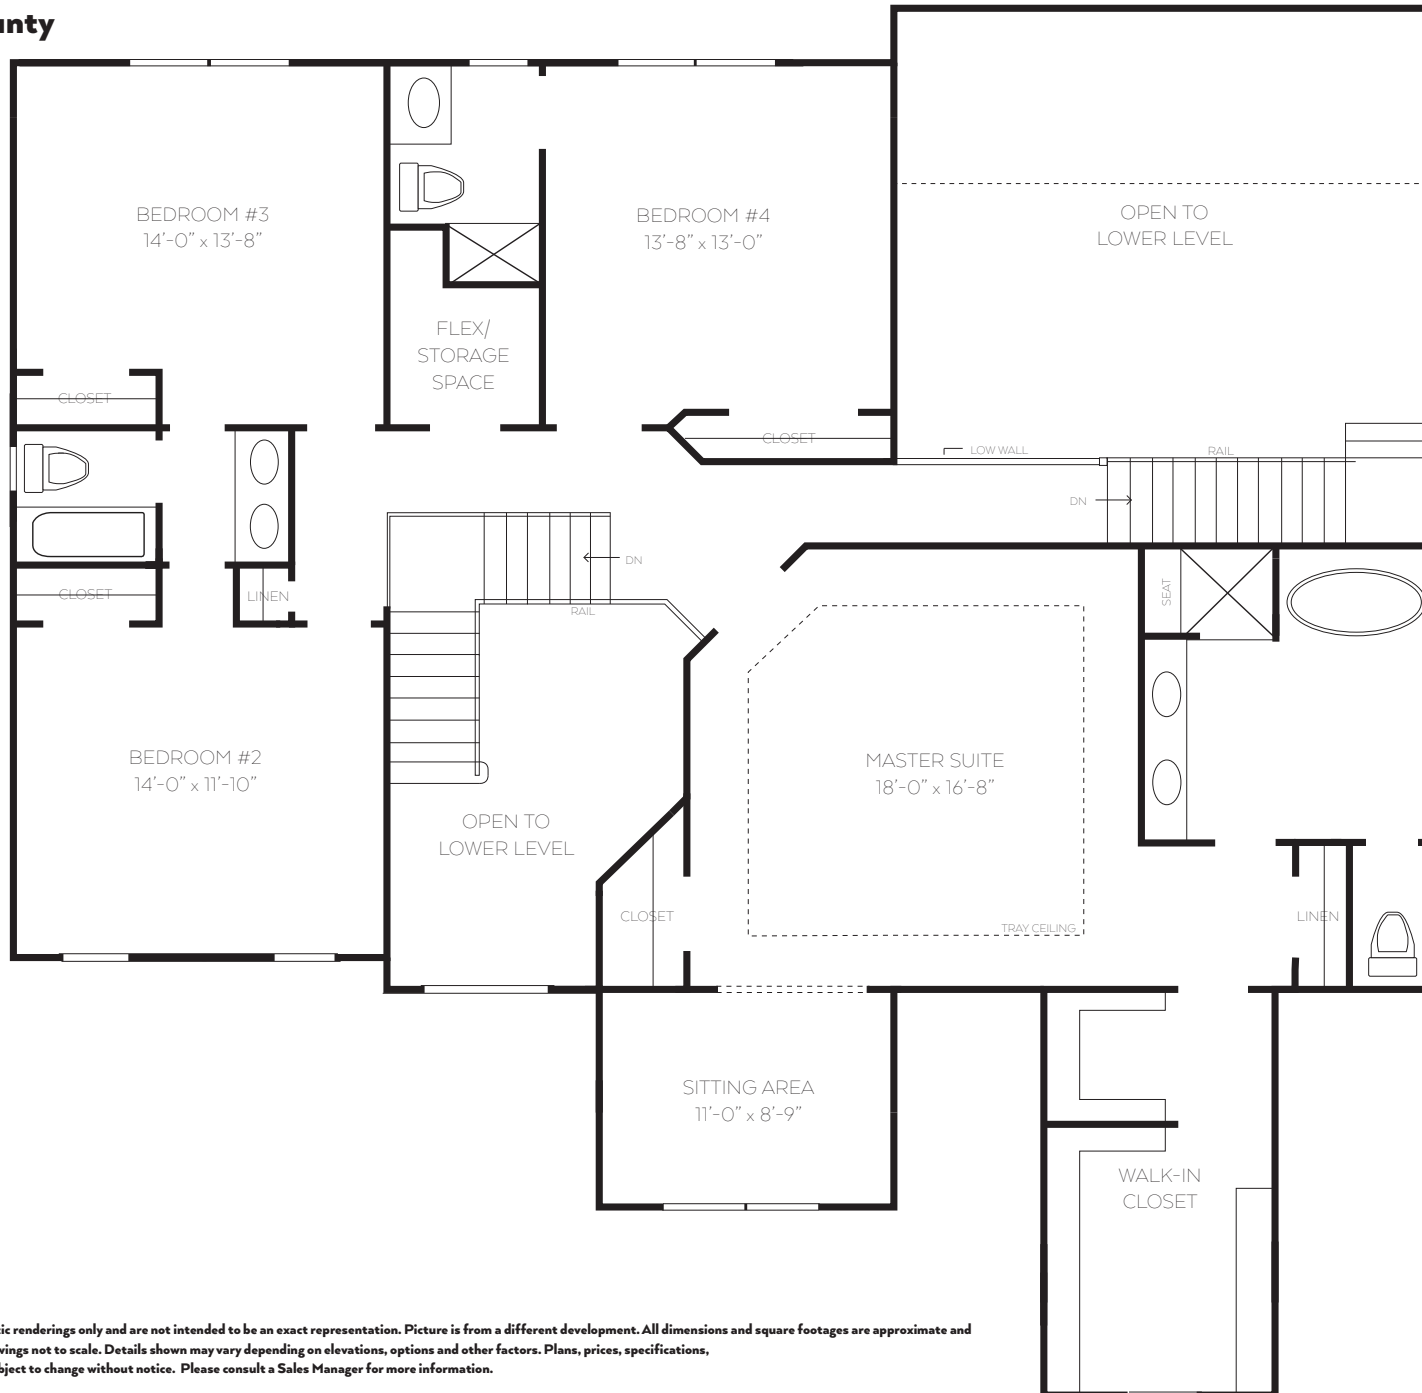

Elevations and floorplans are artistic renderings only and are not intended to be an exact representation. Picture is from a different development. All dimensions and square footages are approximate and are subject to field variations. Drawings not to scale. Details shown may vary depending on elevations, options and other factors. Plans, prices, specifications, details and available options are subject to change without notice. Please consult a Sales Manager for more information.

