

**1796 Kennesaw Way**  
Bridgewater Township, New Jersey  
Somerset County

**Shrewsbury Model**  
Grande Manor Elevation  
Front Facade




Elevations and floorplans are artistic renderings only and are not intended to be an exact representation. Picture is from a different development. All dimensions and square footages are approximate and are subject to field variations. Drawings not to scale. Details shown may vary depending on elevations, options and other factors. Plans, prices, specifications, details and available options are subject to change without notice. Please consult a Sales Manager for more information.



**1796 Kennesaw Way**  
**Bridgewater Township, New Jersey**  
**Somerset County**

**Shrewsbury Model**  
**Grande Manor Elevation**  
**First Floor**


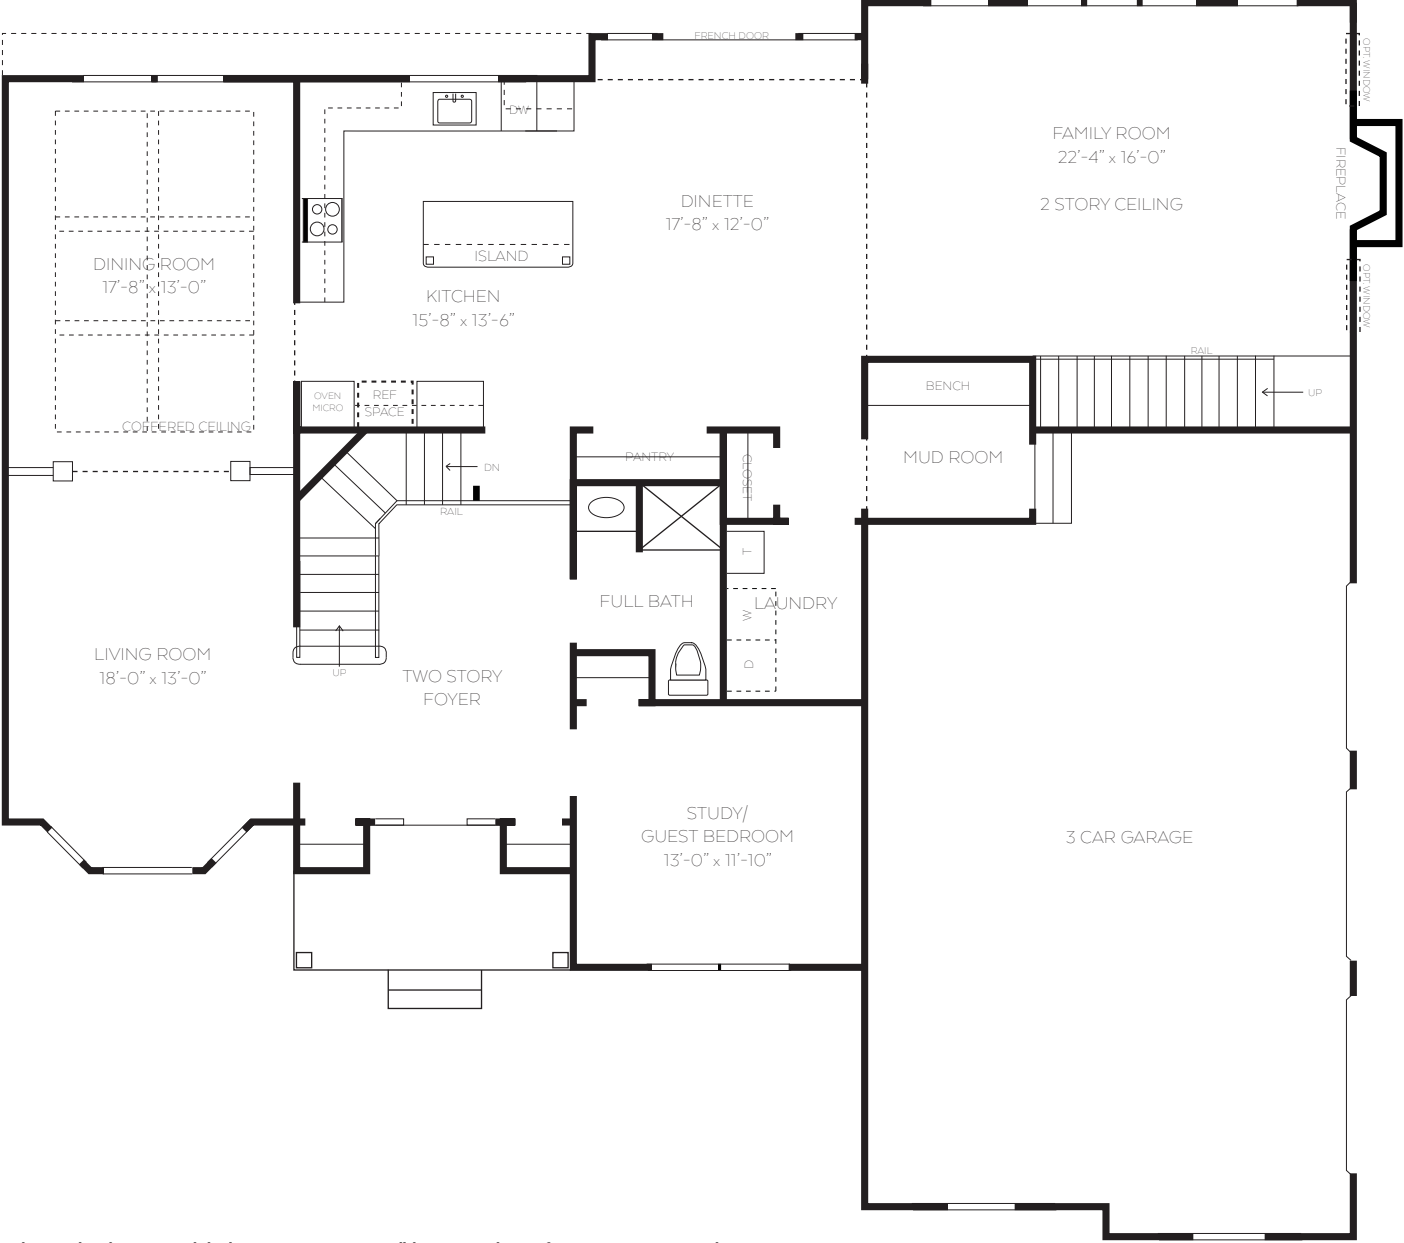


Elevations and floorplans are artistic renderings only and are not intended to be an exact representation. All dimensions and square footages are approximate and are subject to field variations. Drawings not to scale. Details shown may vary depending on elevations, options and other factors. Plans, prices, specifications, details and available options are subject to change without notice. Please consult a Sales Manager for more information.



**1796 Kennesaw Way**  
**Bridgewater Township, New Jersey**  
**Somerset County**

**Shrewsbury Model**  
**Grande Manor Elevation**  
**Second Floor**

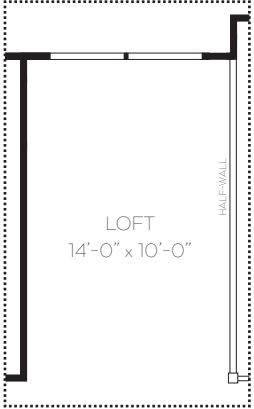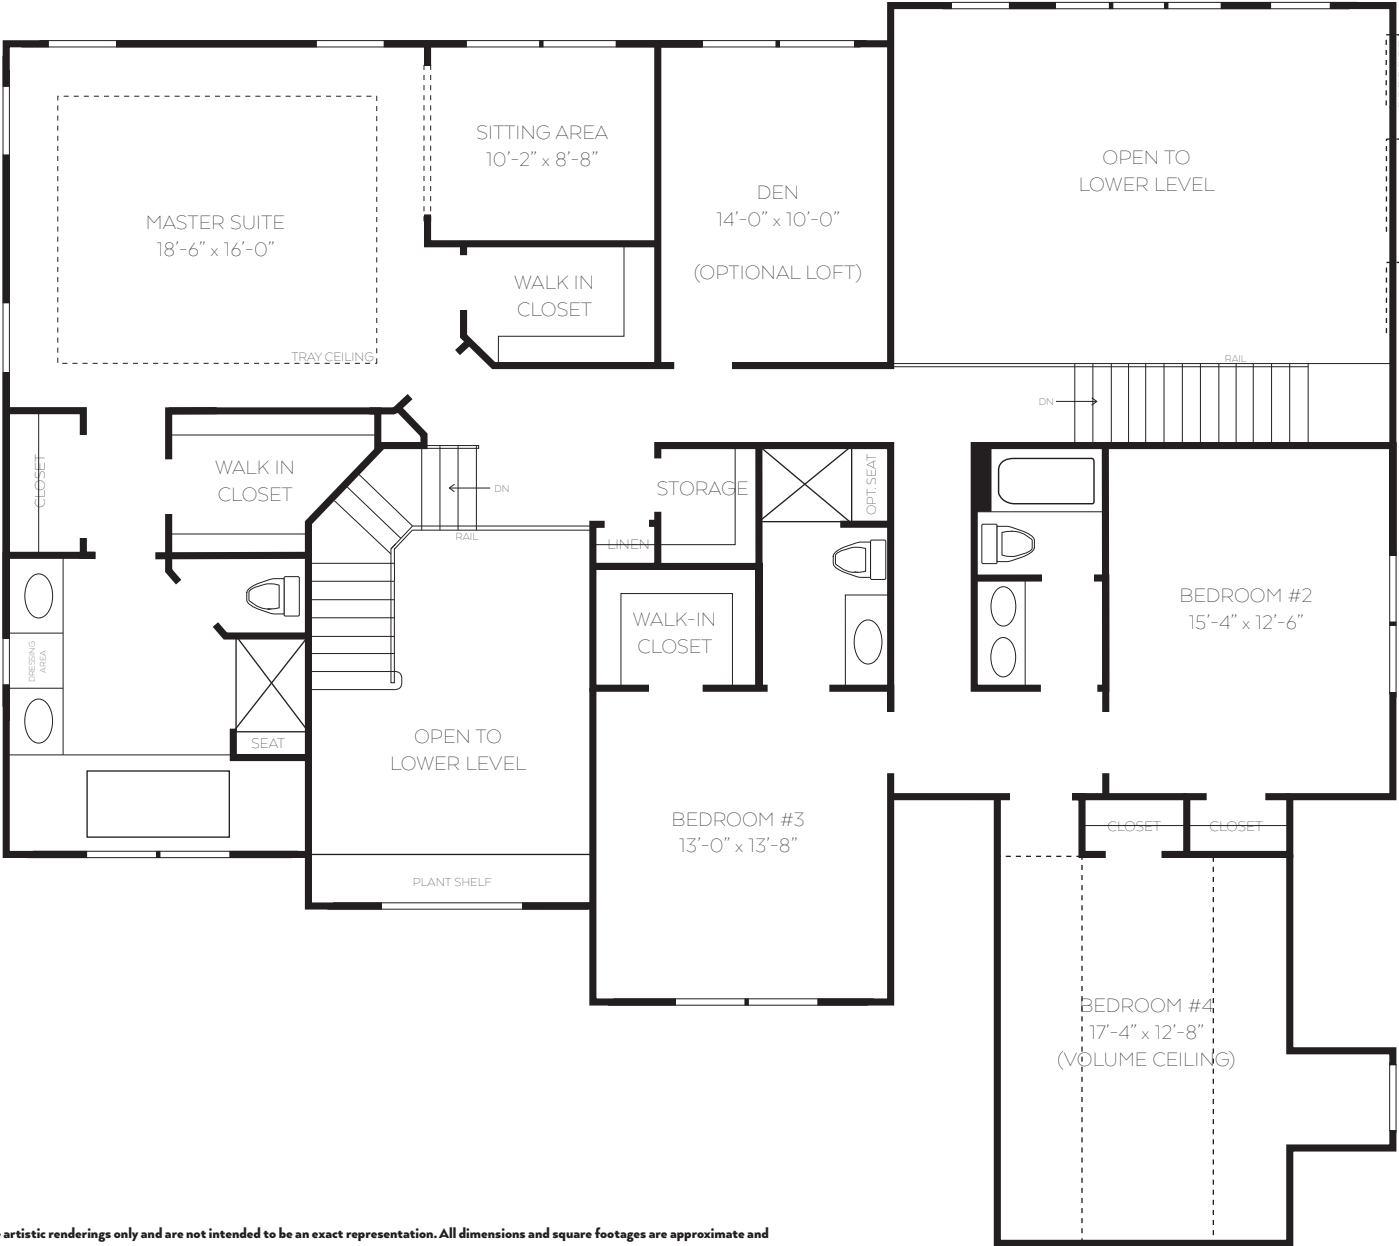

**OPTIONAL LOFT**

Elevations and floorplans are artistic renderings only and are not intended to be an exact representation. All dimensions and square footages are approximate and are subject to field variations. Drawings not to scale. Details shown may vary depending on elevations, options and other factors. Plans, prices, specifications, details and available options are subject to change without notice. Please consult a Sales Manager for more information.

